


Details shown below are graphical representations only. For accurately scaled and dimensioned details, please visit [www.CrystaliteInc.com](http://www.CrystaliteInc.com).

Refer to the Railing Packet for top rail and post size compatibility.

### DOUBLE TOP RAIL ASSEMBLY

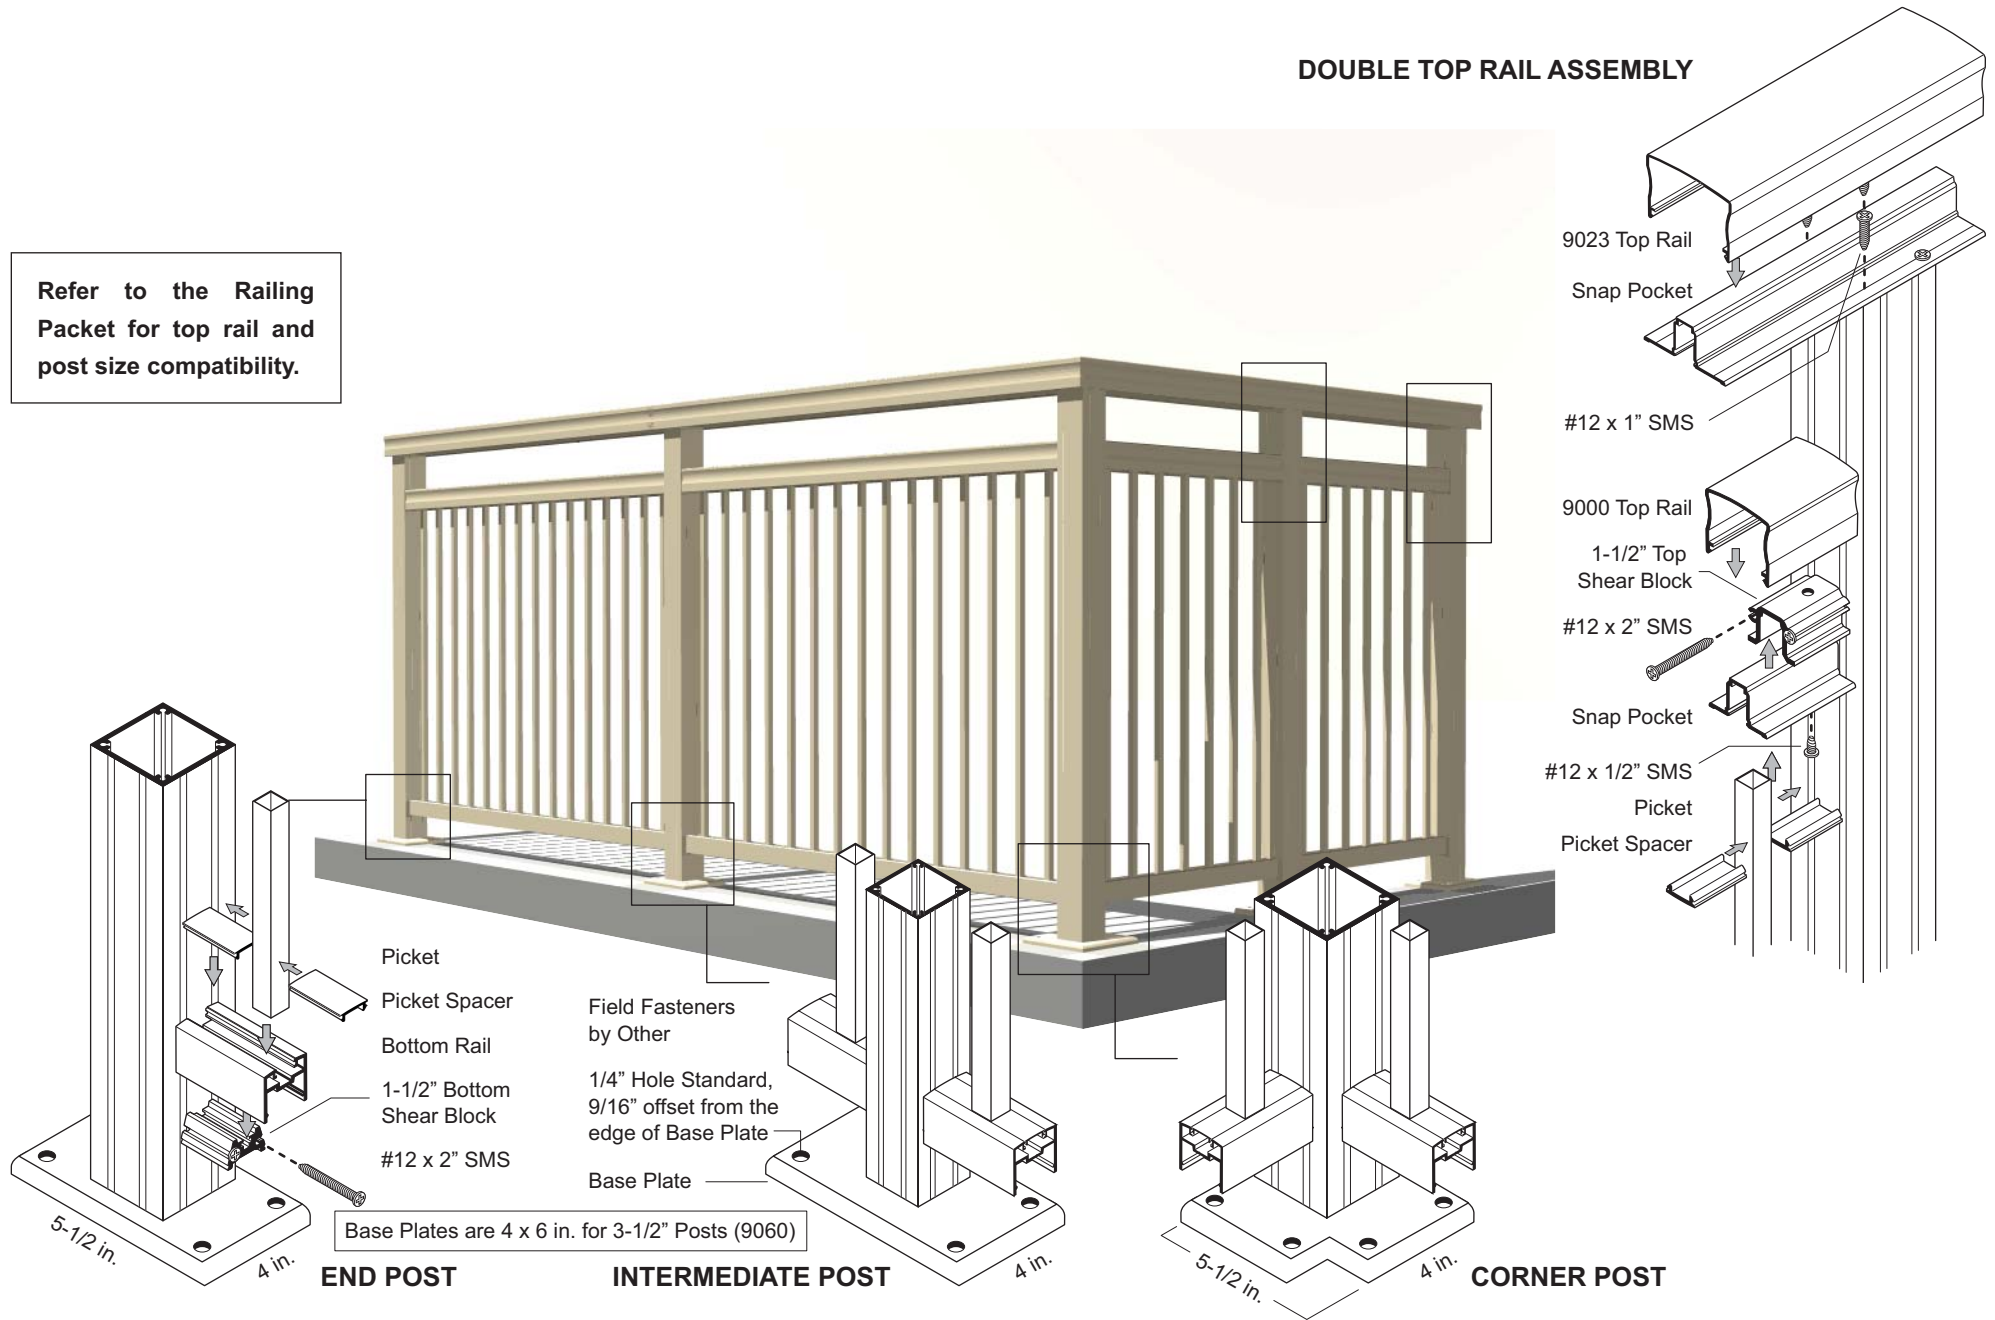


**Aluminum Picket**  
 Aluminum Railing System

DOUBLE TOP RAIL

Crystalite railings are structurally designed and stamped by an independent structural engineer. Crystalite will select the appropriate post size and spacing to meet code requirements for Exposures B, C, and D with wind speeds up to 120 mph.

Details shown below are graphical representations only. For accurately scaled and dimensioned details, please visit [www.CrystaliteInc.com](http://www.CrystaliteInc.com).

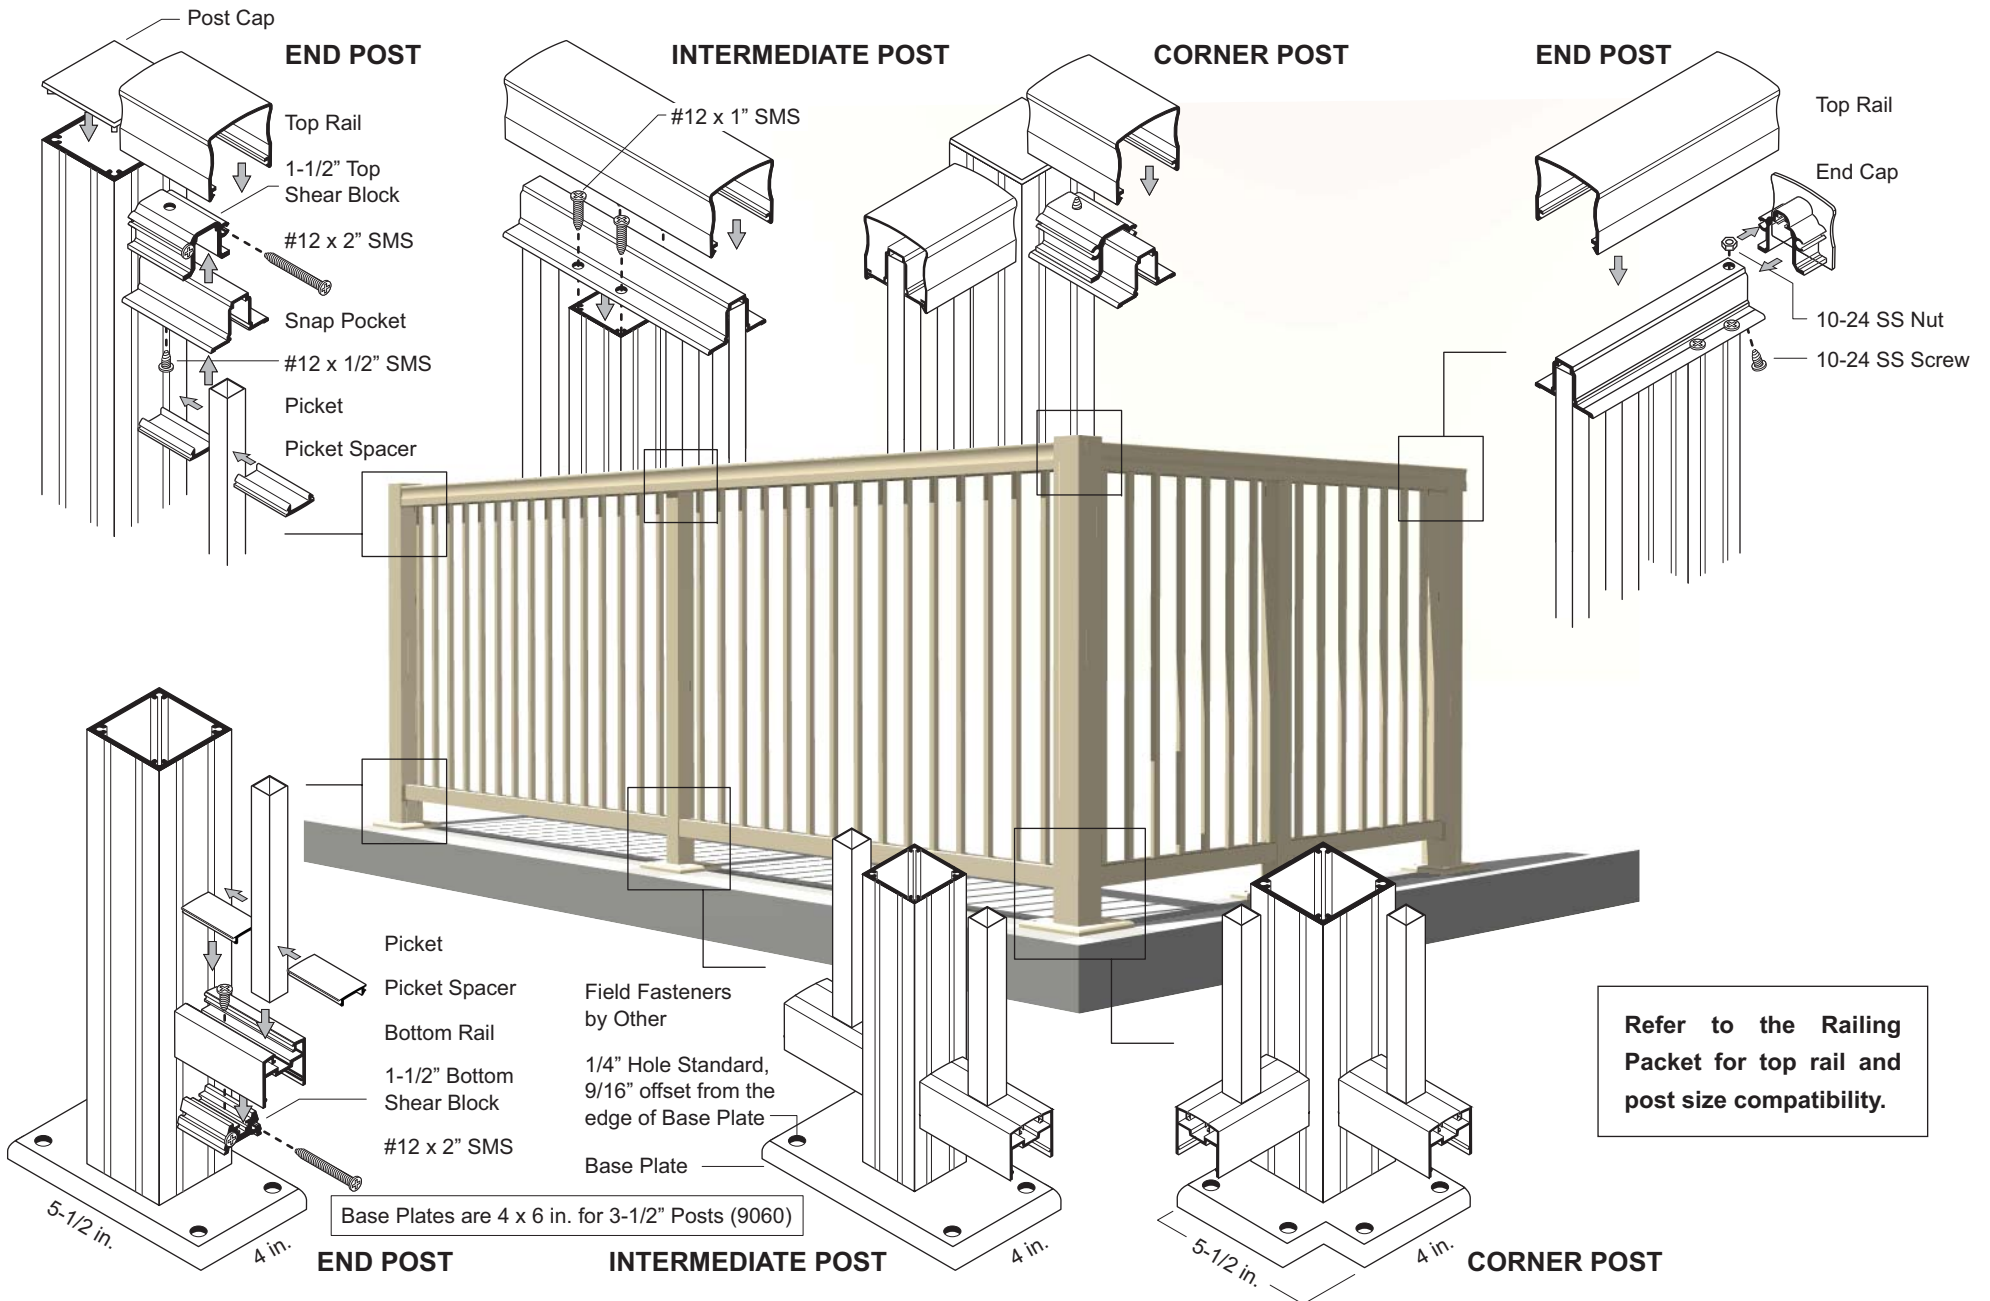


**Aluminum Picket**  
Aluminum Railing System

DECK MOUNT

Crystalite railings are structurally designed and stamped by an independent structural engineer. Crystalite will select the appropriate post size and spacing to meet code requirements for Exposures B, C, and D with wind speeds up to 120 mph.

Details shown below are graphical representations only. For accurately scaled and dimensioned details, please visit [www.CrystaliteInc.com](http://www.CrystaliteInc.com).


Refer to Top Rails & Posts handout for top rail and post size compatibility.

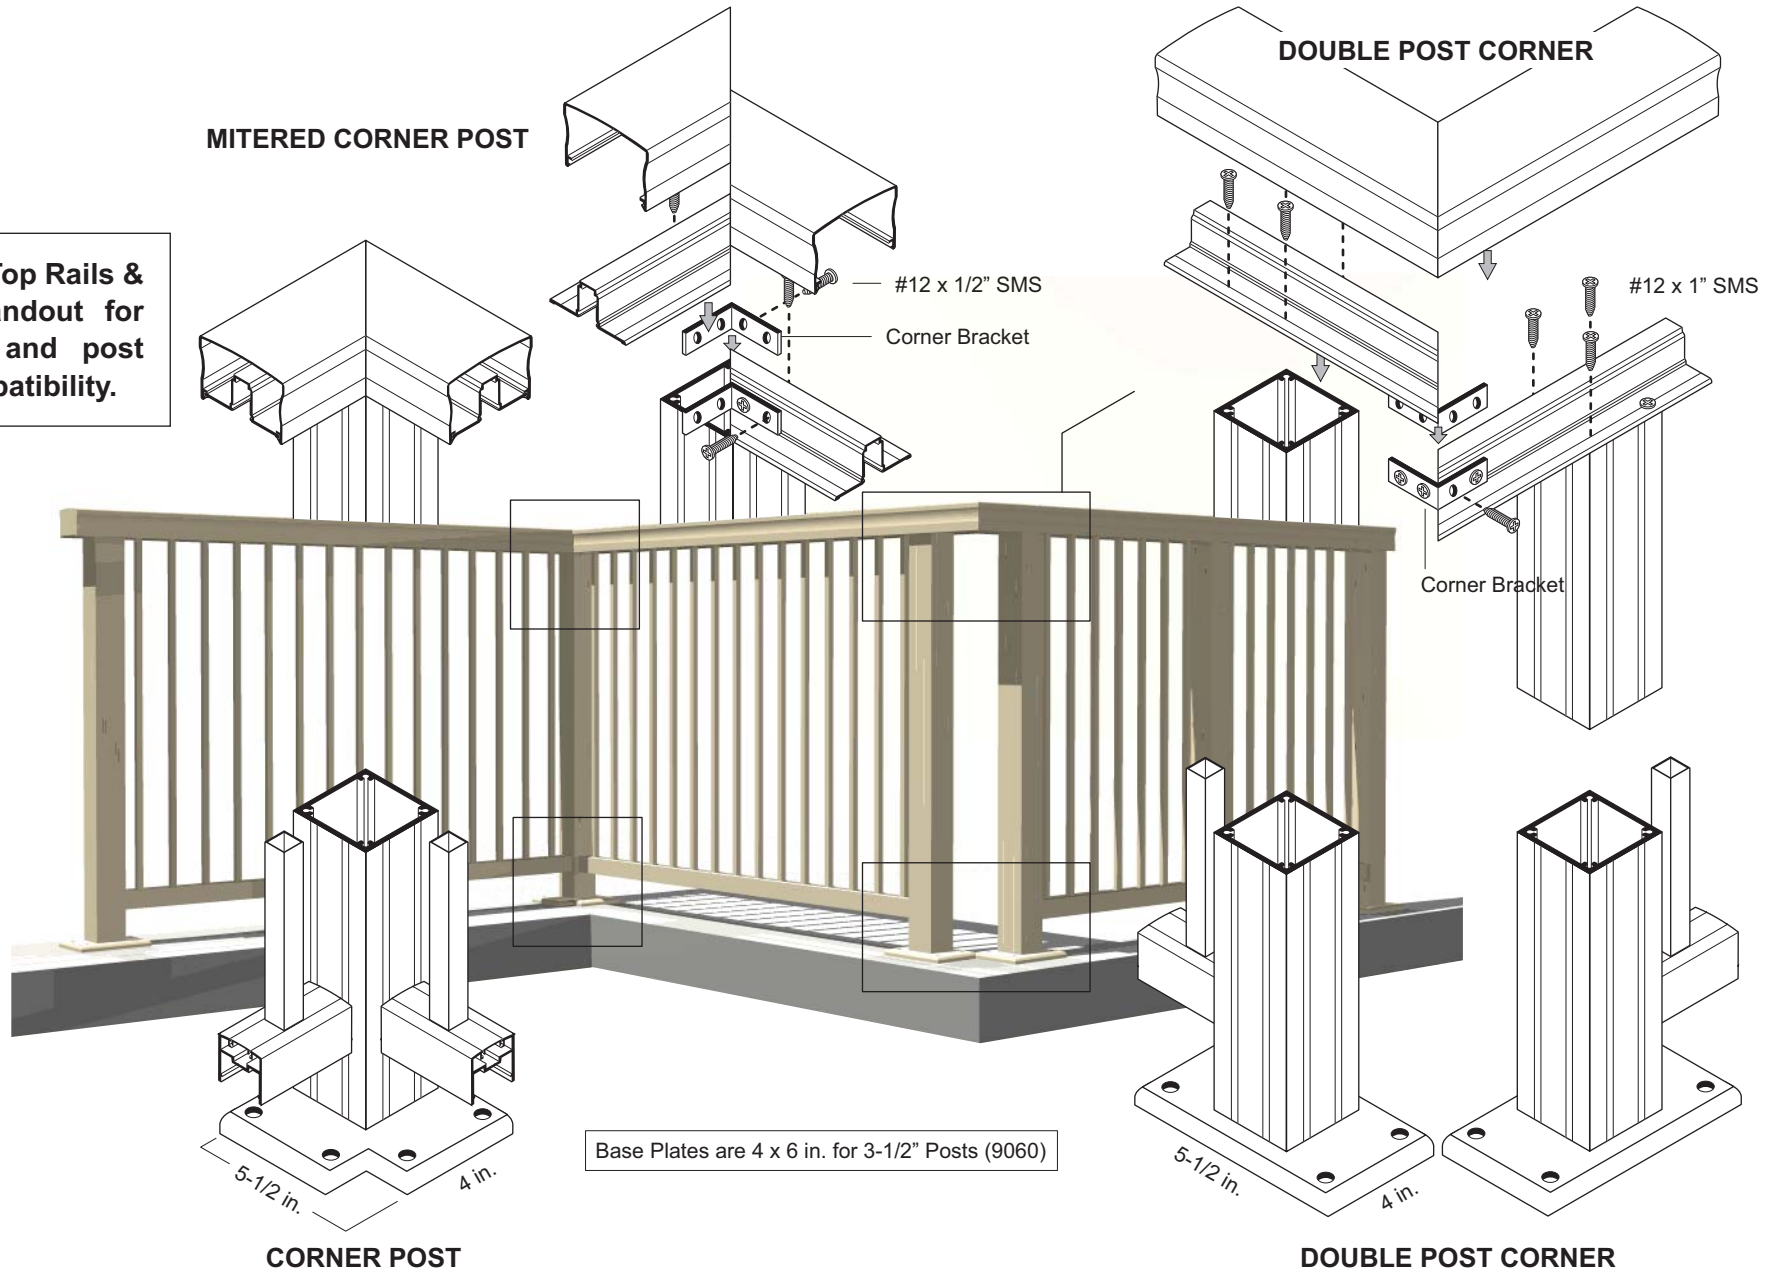

**Aluminum Picket**  
Aluminum Railing System  
DM - ALT. INSTALL DETAILS

Crystalite railings are structurally designed and stamped by an independent structural engineer. Crystalite will select the appropriate post size and spacing to meet code requirements for Exposures B, C, and D with wind speeds up to 120 mph.

Details shown below are graphical representations only. For accurately scaled and dimensioned details, please visit [www.CrystaliteInc.com](http://www.CrystaliteInc.com).

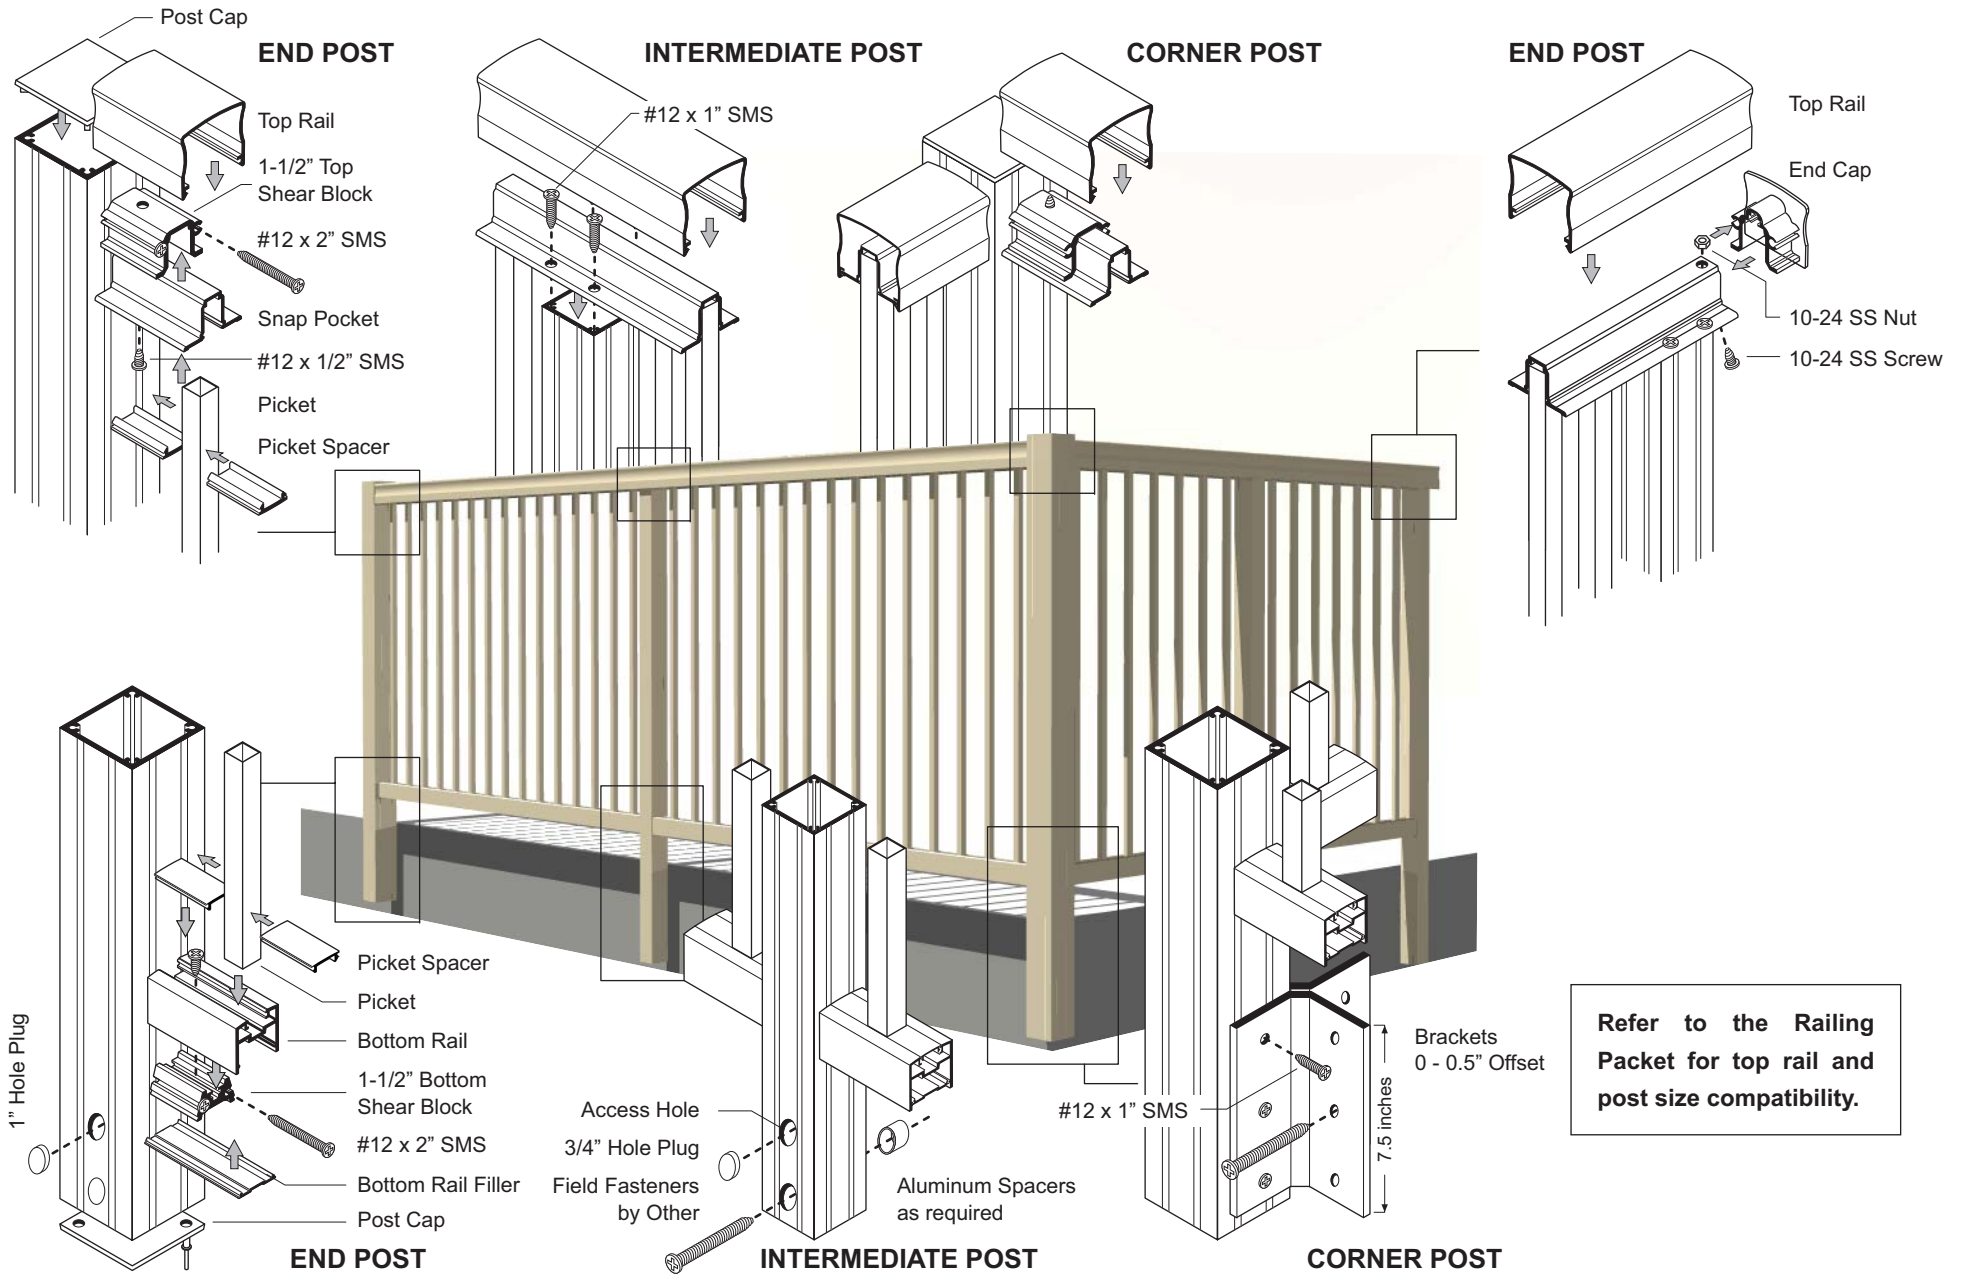

**Refer to the Railing Packet for top rail and post size compatibility.**




**Aluminum Picket**  
Aluminum Railing System  
**SIDE MOUNT**

Crystalite railings are structurally designed and stamped by an independent structural engineer. Crystalite will select the appropriate post size and spacing to meet code requirements for Exposures B, C, and D with wind speeds up to 120 mph.

Details shown below are graphical representations only. For accurately scaled and dimensioned details, please visit [www.CrystaliteInc.com](http://www.CrystaliteInc.com).

Refer to the Railing Packet for top rail and post size compatibility.





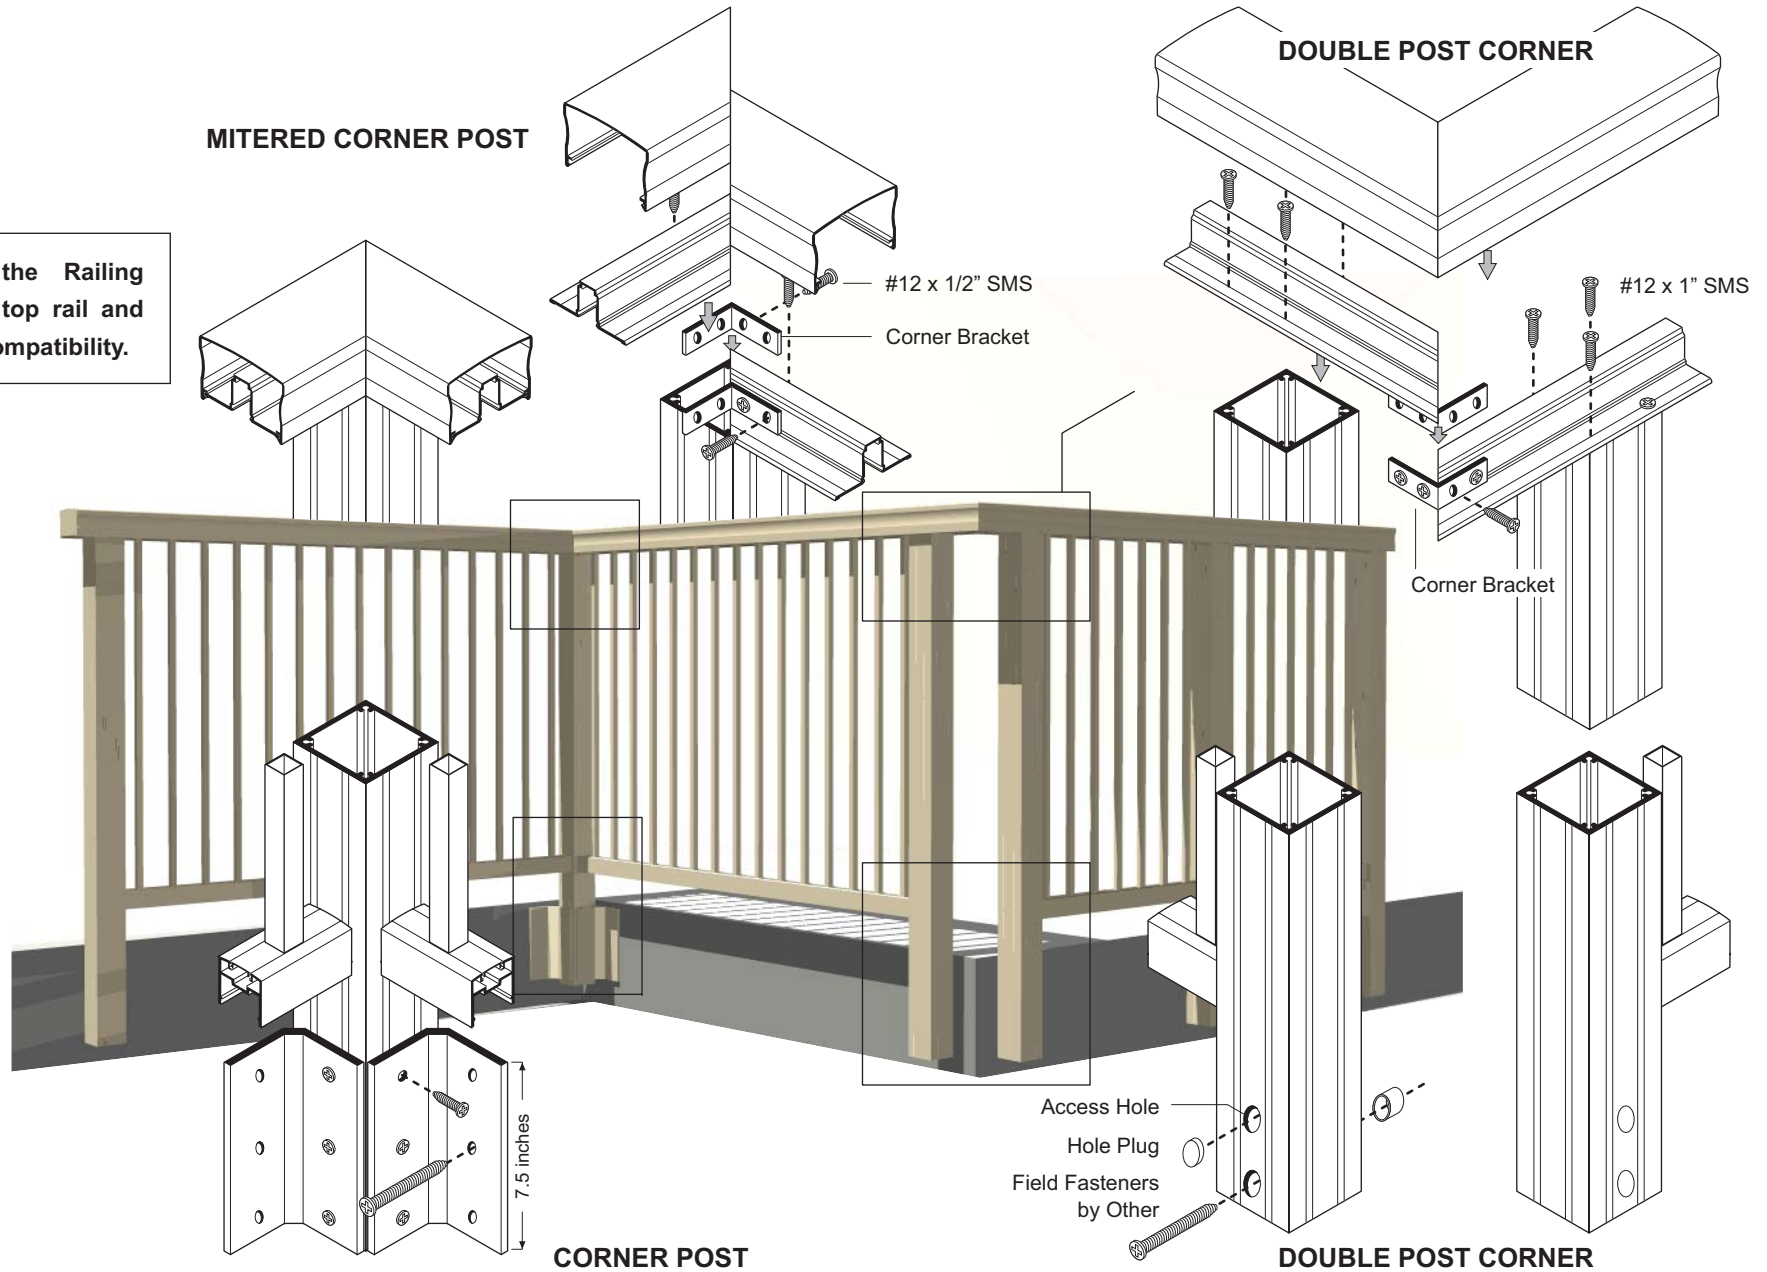


### Aluminum Picket Aluminum Railing System

SM - ALT. INSTALL DETAILS

Crystalite railings are structurally designed and stamped by an independent structural engineer. Crystalite will select the appropriate post size and spacing to meet code requirements for Exposures B, C, and D with wind speeds up to 120 mph.

Details shown below are graphical representations only. For accurately scaled and dimensioned details, please visit [www.CrystalLiteInc.com](http://www.CrystalLiteInc.com).

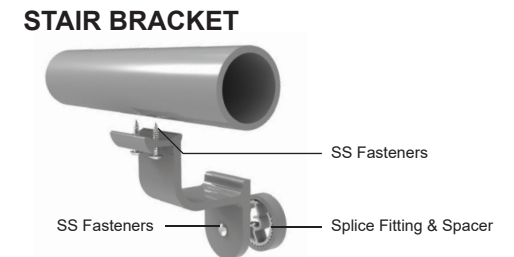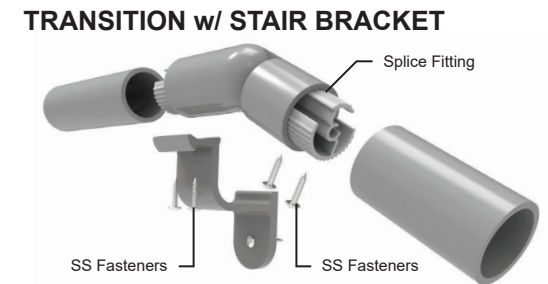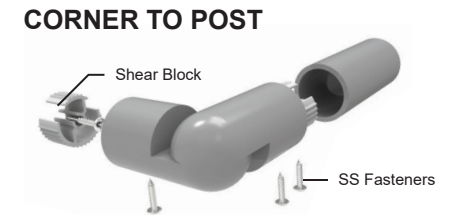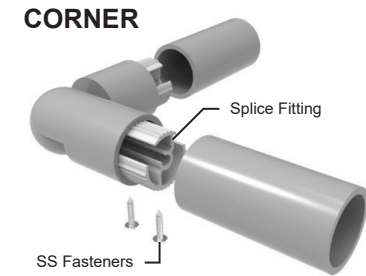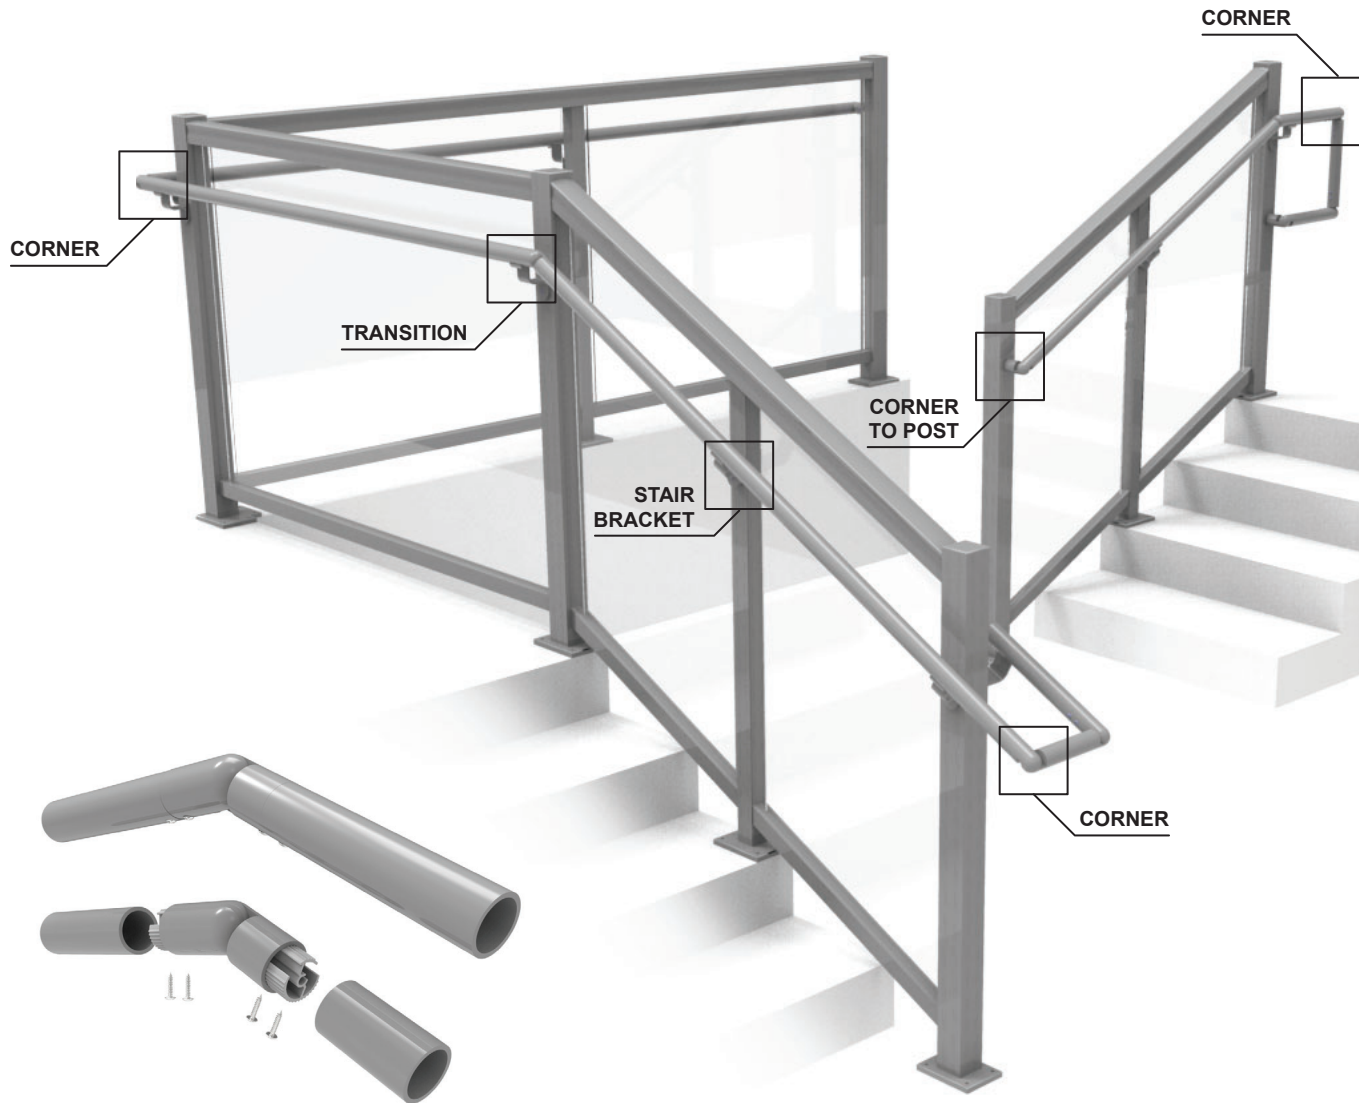

The Adjustable Pivot provides complete flexibility for field installations, while creating near seamless transitions and connections.



**9020 Grab Rail**  
with ADJUSTABLE PIVOT

CrystalLite railings are structurally designed and stamped by an independent structural engineer. CrystalLite will select the appropriate post size and spacing to meet code requirements for Exposures B, C, and D with wind speeds up to 120 mph.