


**SERIES  
3921**

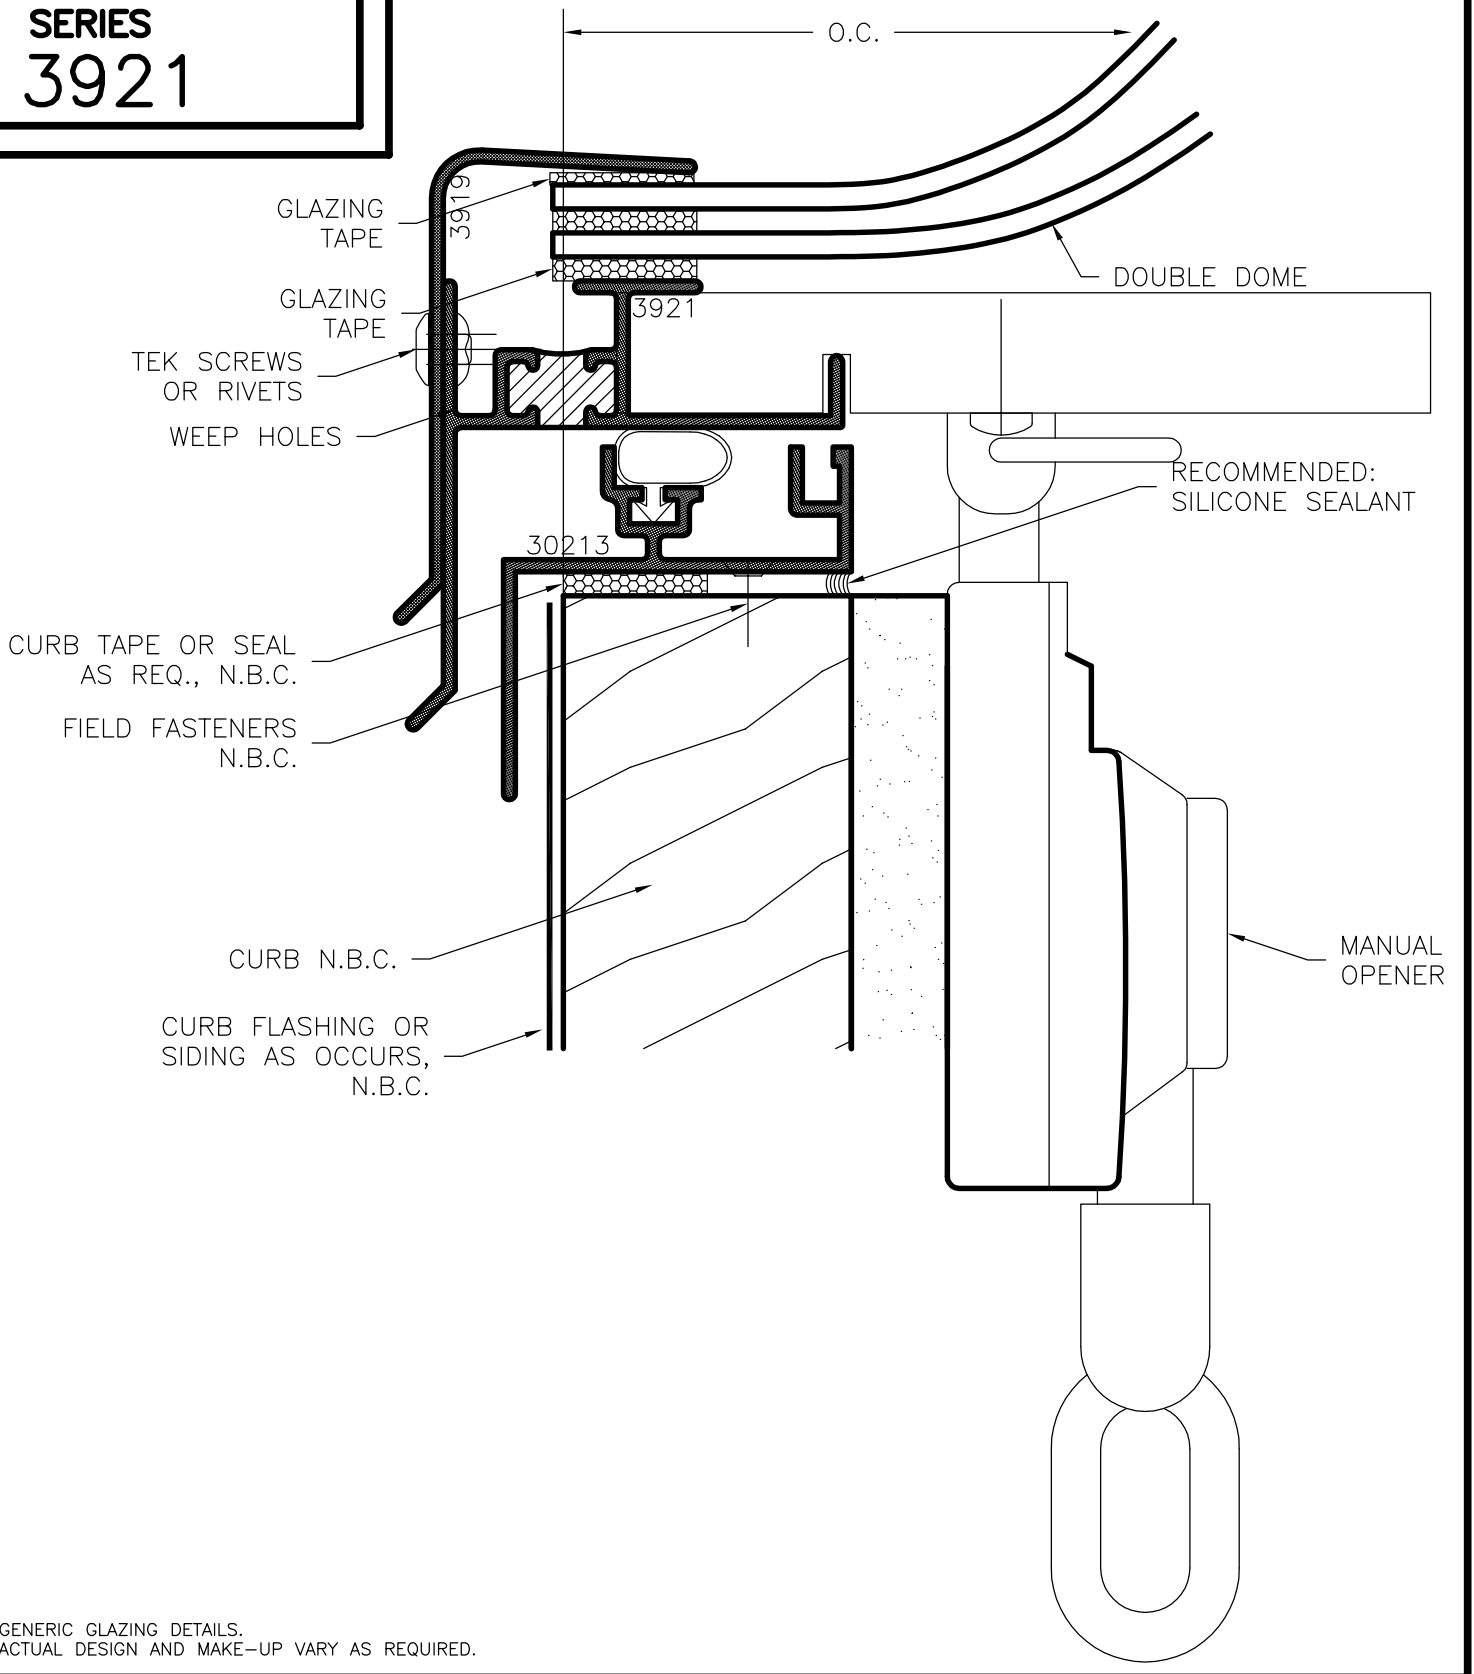

GENERIC GLAZING DETAILS.  
ACTUAL DESIGN AND MAKE-UP VARY AS REQUIRED.



**Opener Sill w/ 90° Curb**

NAMI certified and rated by NFRC for thermal performance; and certified in accordance to the NAFS Standard [AAMA/WDMA/CSA 101/I.S.2/A440] for air infiltration, water penetration and structural loading –as required by the IBC; commonly referred to as 'AAMA Testing.'