


CUSTOM SKYLIGHTS SERIES 4000 SUNROOM

B1

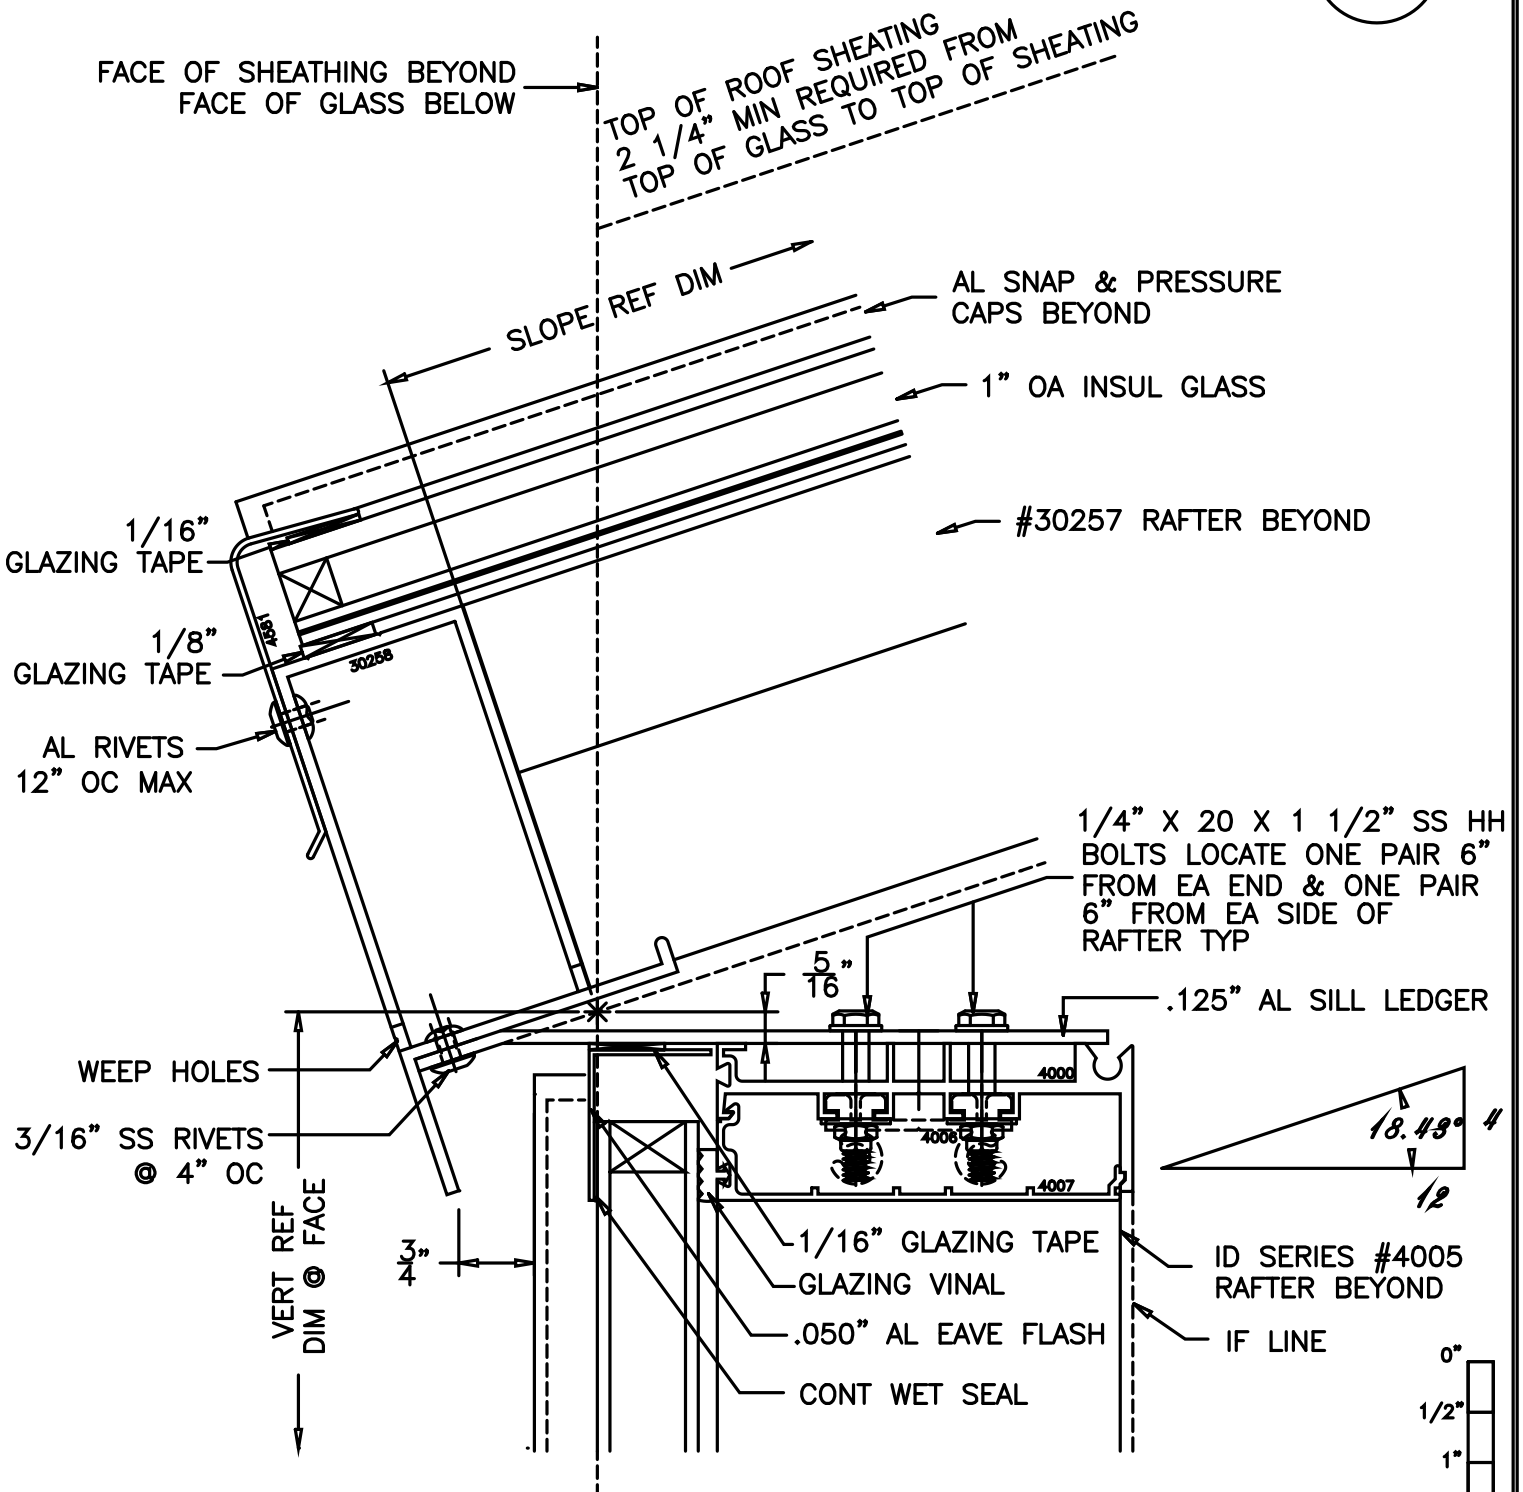

NOTE:
N.B.C. = NOT BY CRYSTALITE
GENERIC GLAZING DETAILS.
ACTUAL DESIGN AND MAKE-UP VARY AS REQUIRED.

1/2 SCALE

CS4000B1.DWG

Crystalite Inc
Your Clear Choice
Skylites • Sunrooms • Railings

STRUCTURAL SUNROOM
#30258 EAVE